



APPENDIX D

**REVISED SITE PLAN SUBMITTAL
(JUNE 13, 2014)**




**BUILDING ELEVATION PLANS APPROVED BY THE
 OBERLIN PLANNING COMMISSION, SUBJECT TO
 COMPLIANCE WITH CONDITIONS, ON
 DECEMBER 4, 2013**

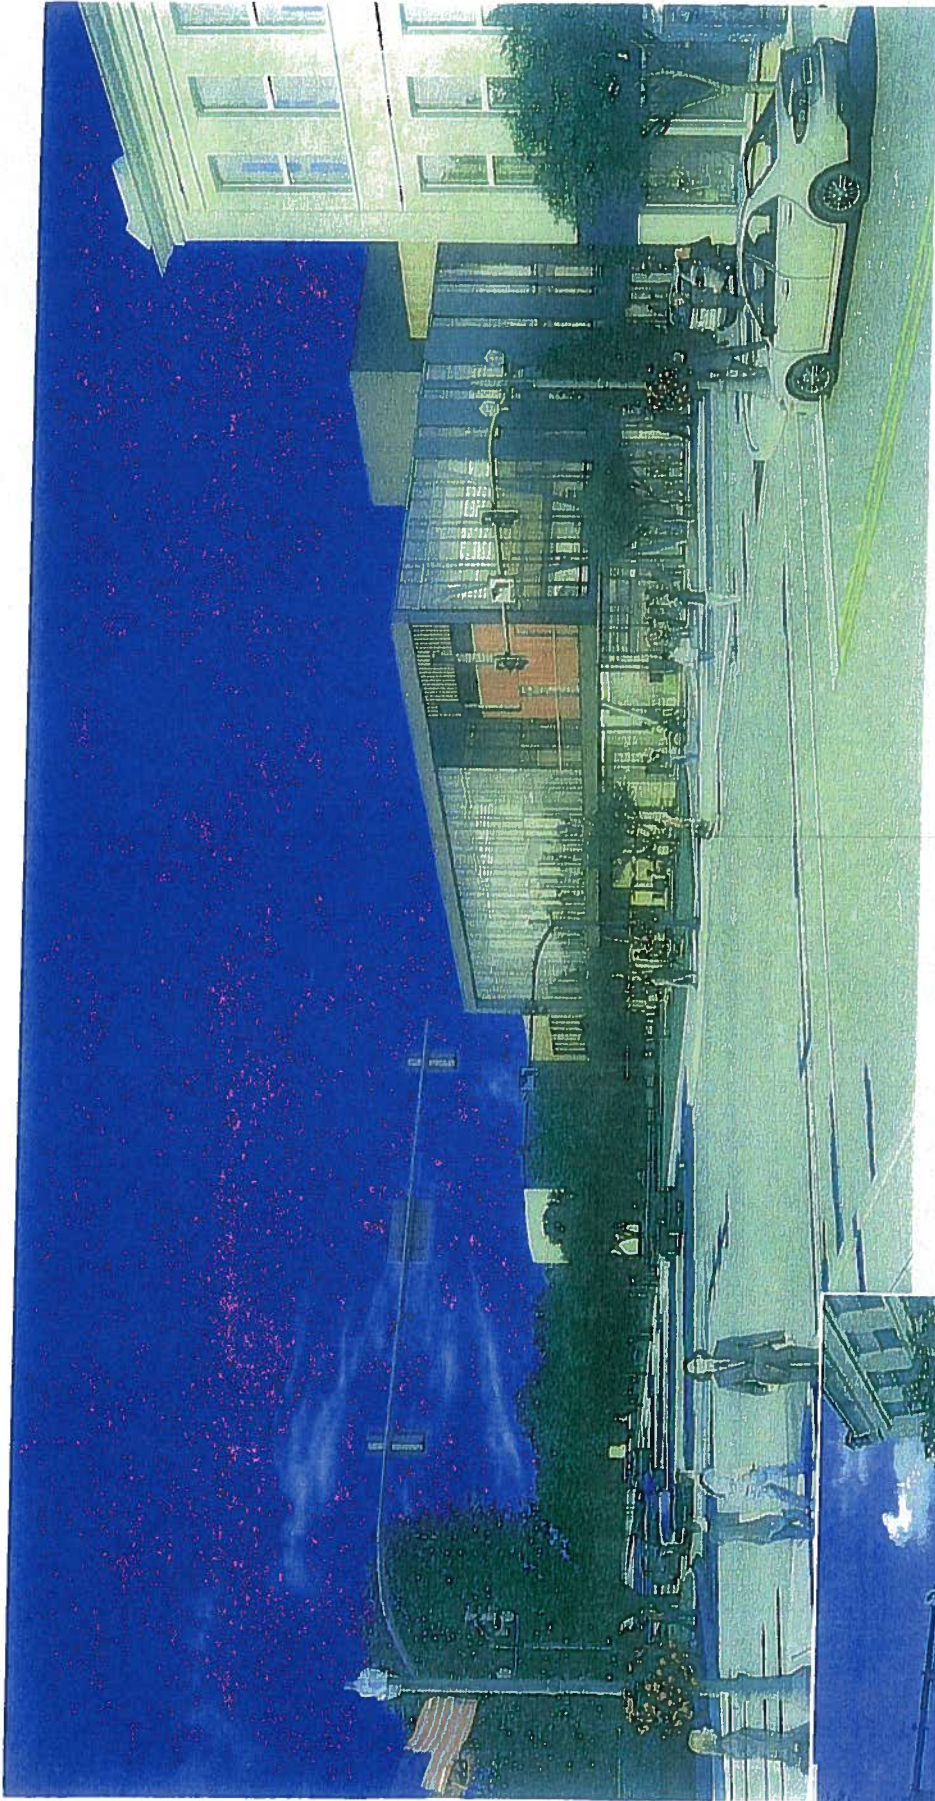

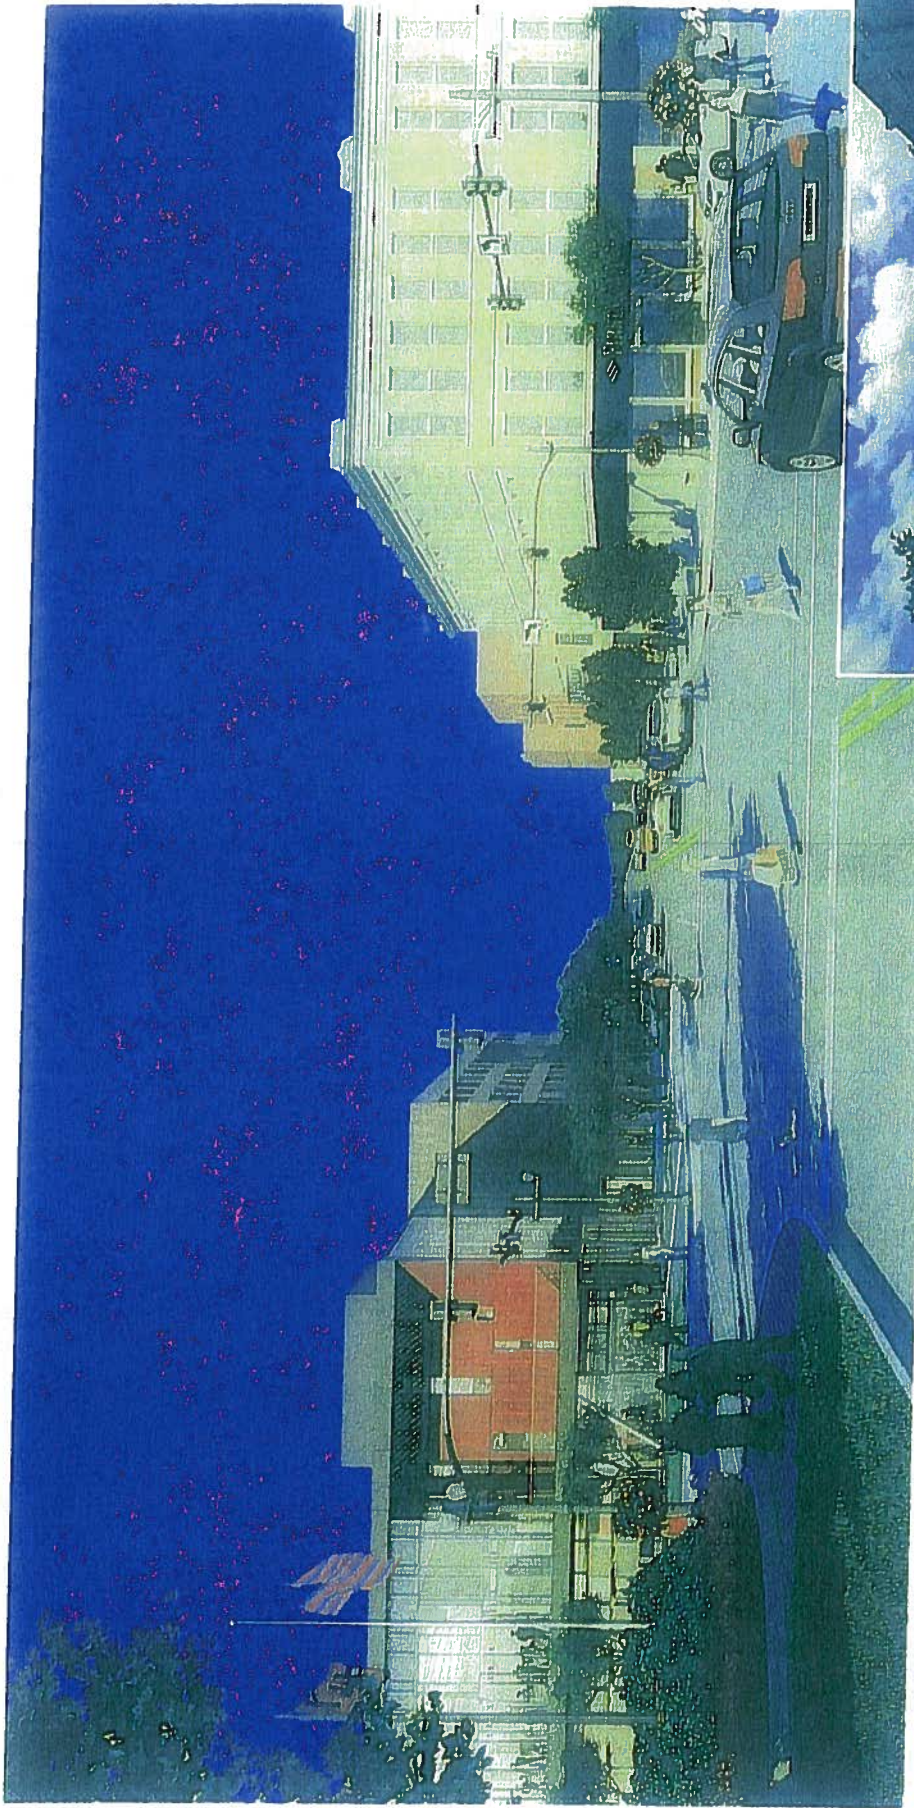

**BUILDING ELEVATION PLANS APPROVED BY THE
OBERLIN PLANNING COMMISSION, SUBJECT TO
COMPLIANCE WITH CONDITIONS, ON
DECEMBER 4, 2013**

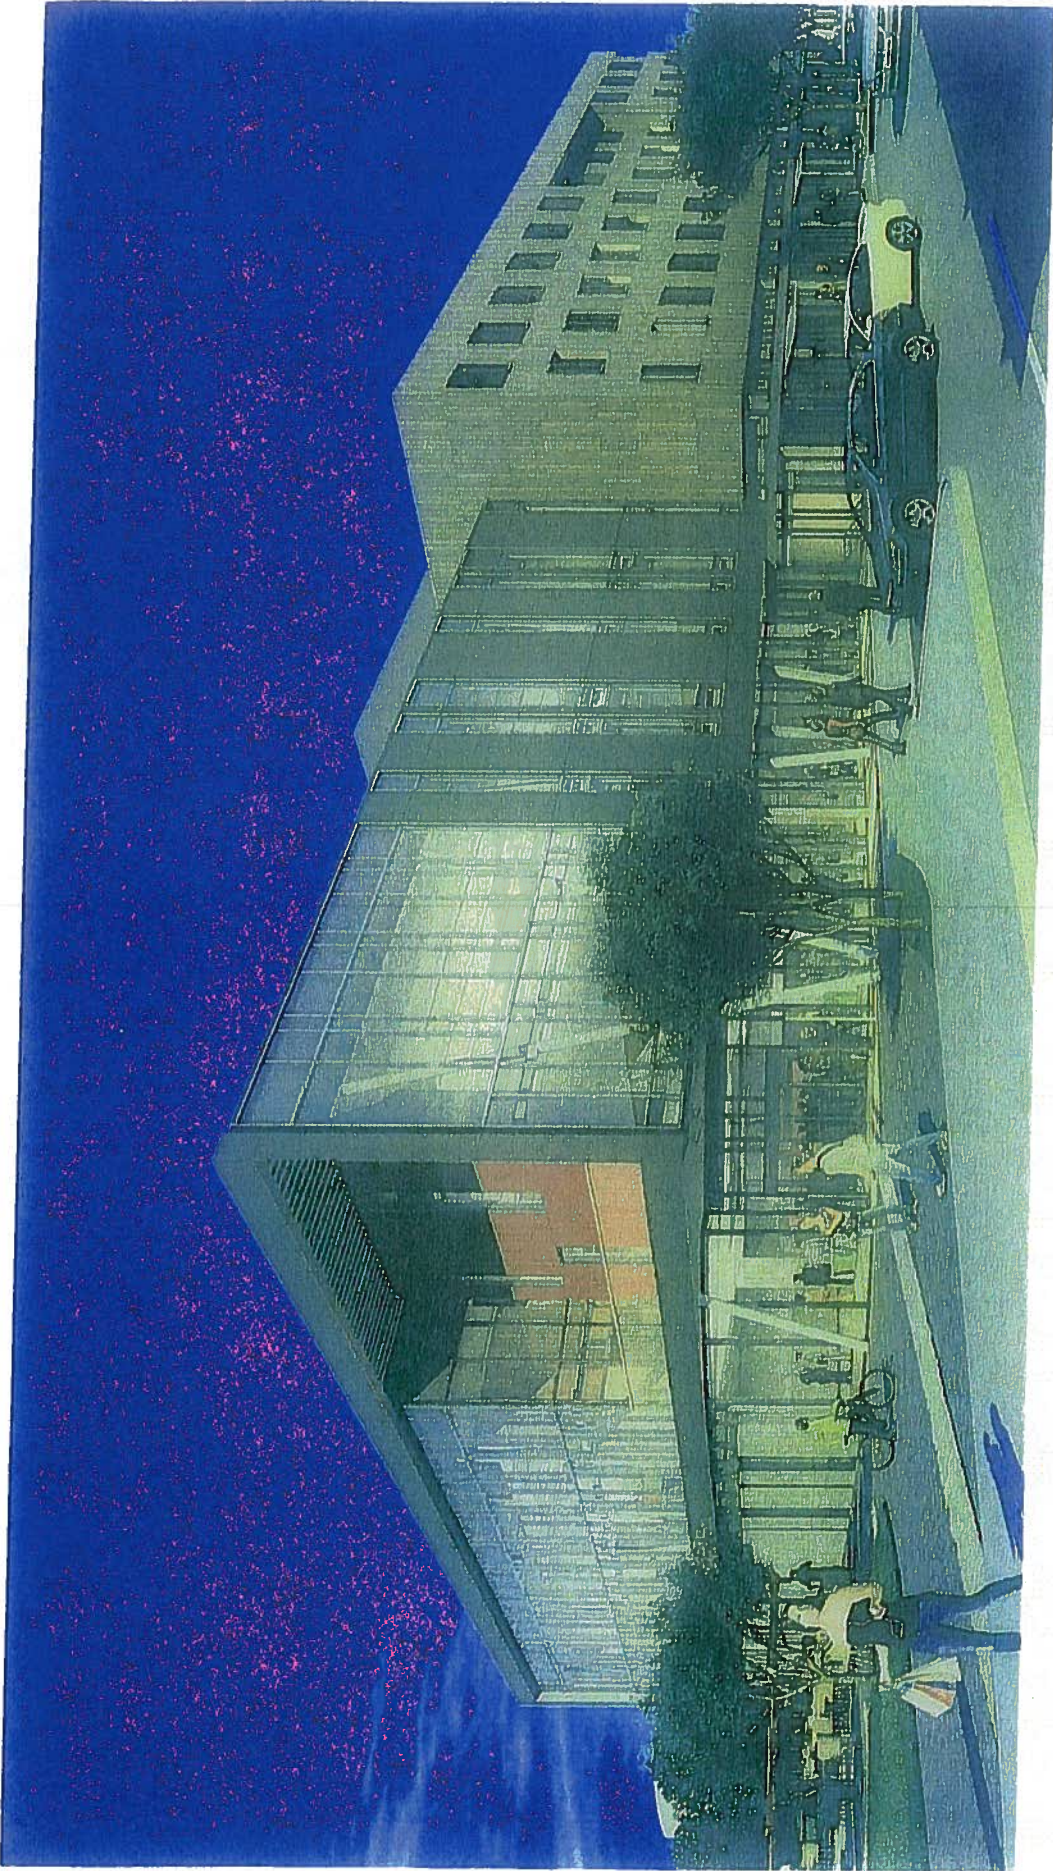

**BUILDING ELEVATION PLANS APPROVED BY THE
OBERLIN PLANNING COMMISSION, SUBJECT TO
COMPLIANCE WITH CONDITIONS, ON
DECEMBER 4, 2013**



VIEW OF SOUTH-WEST CORNER
GATEWAY BUILDING
Oberlin College

11.22.2013

2012007



VIEW OF SOUTH-WEST CORNER
GATEWAY BUILDING
Oberlin College

10

**BUILDING ELEVATION PLANS APPROVED BY THE
OBERLIN PLANNING COMMISSION, SUBJECT TO
COMPLIANCE WITH CONDITIONS,**

SEE



**BUILDING ELEVATION PLANS APPROVED BY THE
OBERLIN PLANNING COMMISSION, SUBJECT TO
COMPLIANCE WITH CONDITIONS OF**

**VIEW OF WEST FACADE
GATEWAY BUILDING
Oberlin College**

11.22.2013

2012007




**BUILDING ELEVATION PLANS APPROVED BY THE
OBERLIN PLANNING COMMISSION, SUBJECT TO
COMPLIANCE WITH CONTRACTORS**


VIEW OF NORTH FACADE
GATEWAY BUILDING
Oberlin College

11.22.2013

2012007

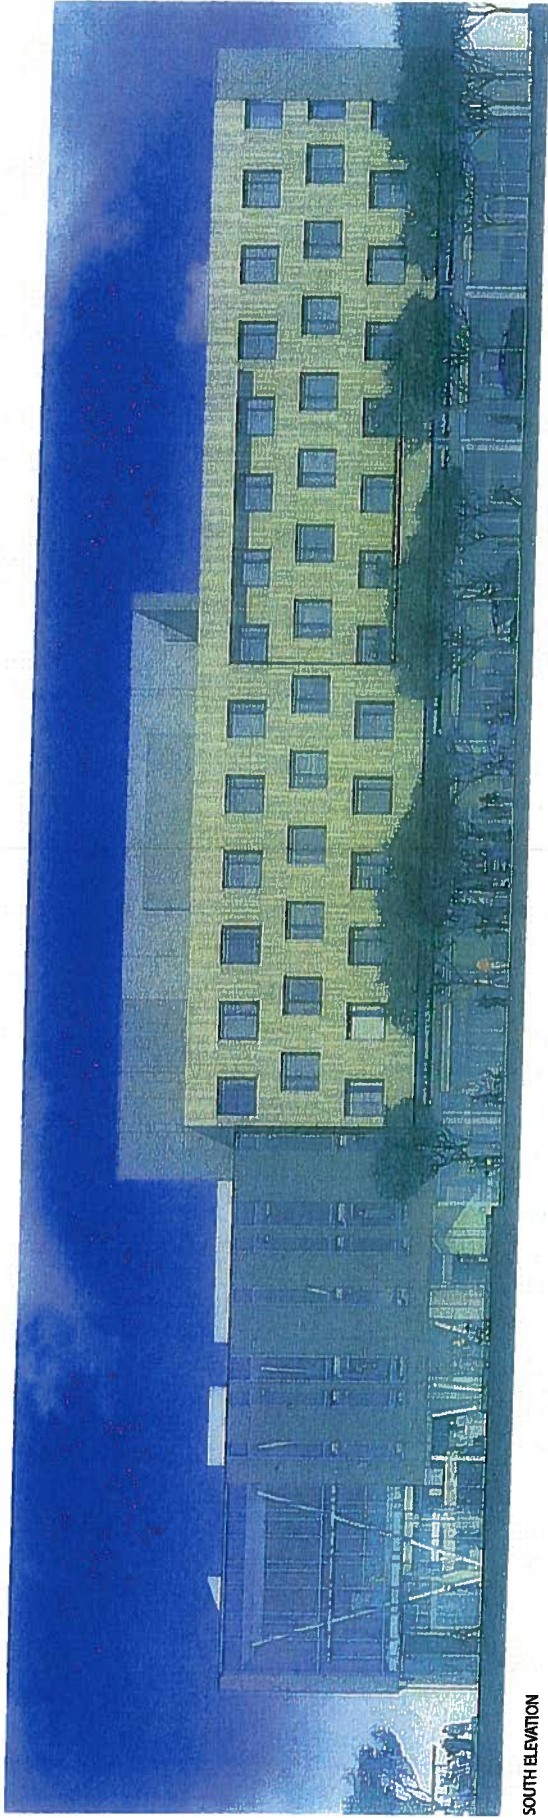


SOUTH ELEVATION

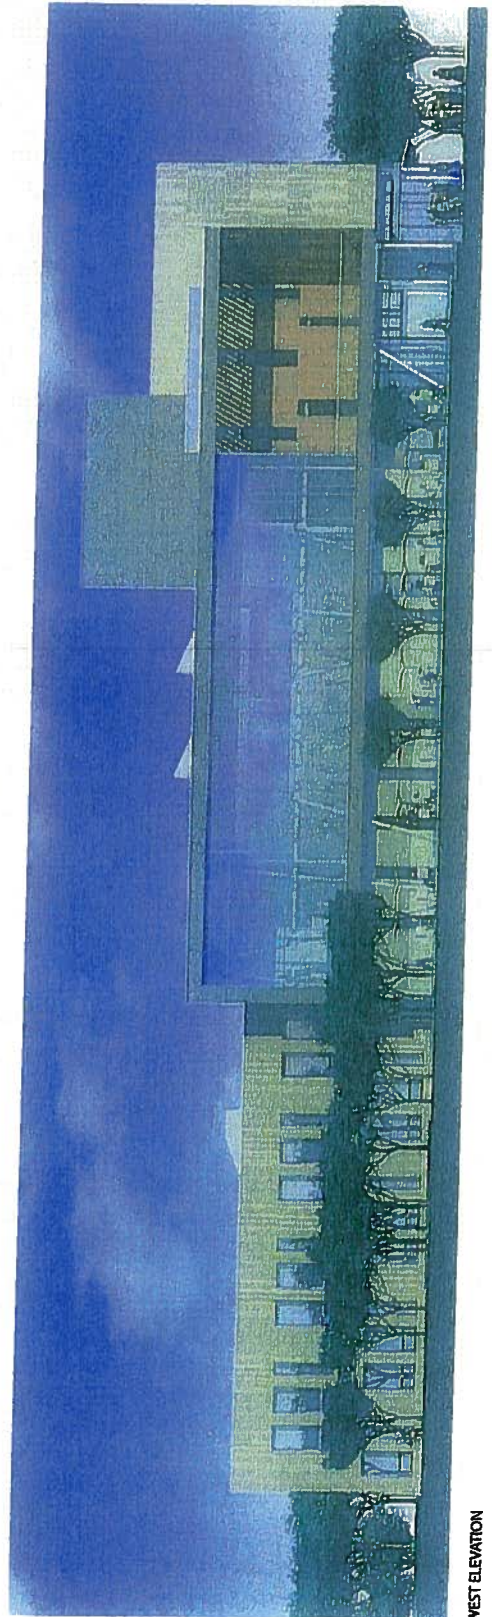


WEST ELEVATION

**BUILDING ELEVATION PLANS APPROVED BY THE
OBERLIN PLANNING COMMISSION, SUBJECT TO
COMPLIANCE WITH CONDITIONS. ON**




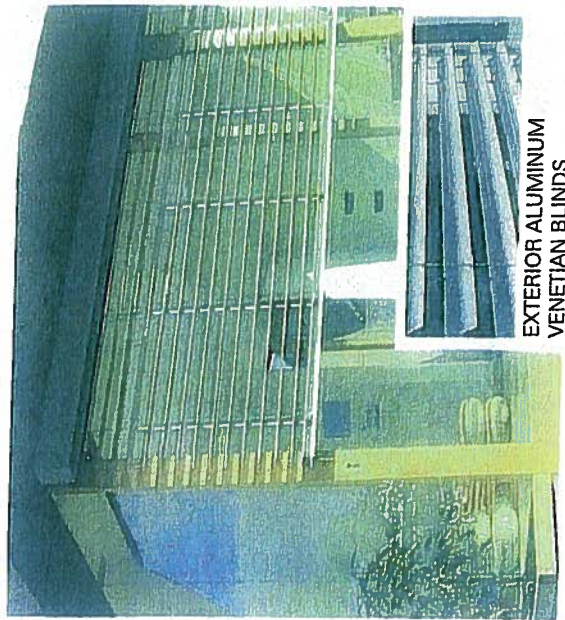


EXTERIOR ALUMINUM
VENETIAN BLINDS

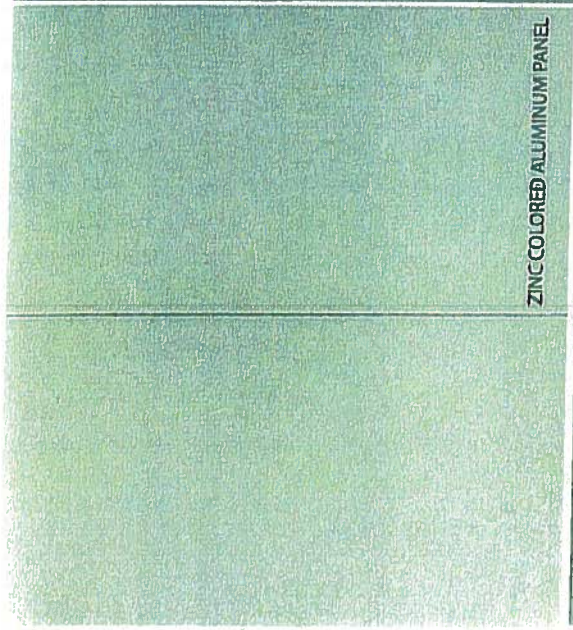


ZINC COLORED ALUMINUM PANEL

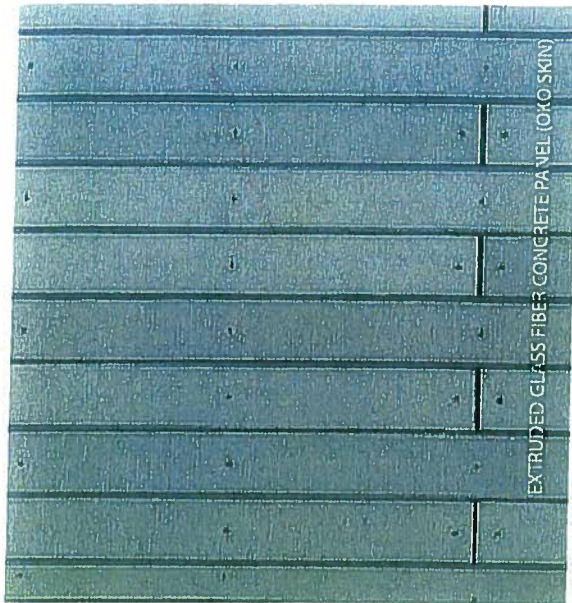

EXTRUDED GLASS FIBER CONCRETE PANEL (OKO SKIN)

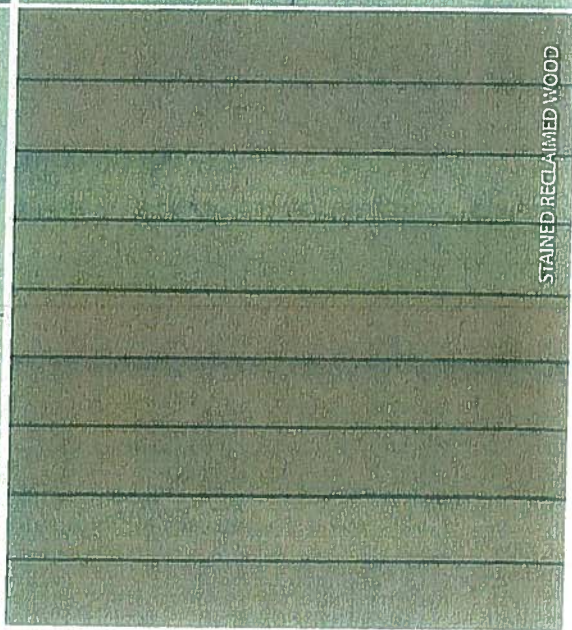

STAINED RECLAIMED WOOD

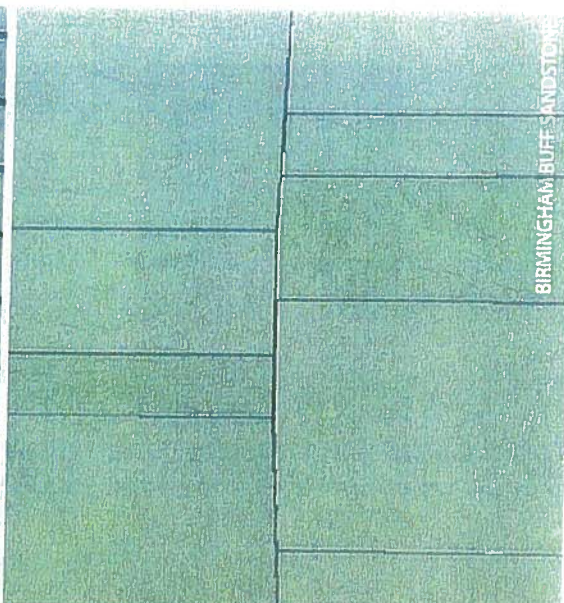

BIRMINGHAM BUFF SANDSTONE