


**LEGEND**

- ## Pipe Size (in)
- Storm Sewer
- - - Stream/Channel
- - - Road Centerline
- Tax Parcel
- ▭ Corporation Limits
- ▨ FEMA Flood Hazard
- 1-Yr Max Flood Depth (ft)

- 0.08 - 0.49
- 0.50 - 0.99
- 1.00 - 1.99
- 2.00 - 2.99
- 3.00 - 3.99
- ≥ 4.00


**Notes:**  
 Max flood depths were calculated using 2D Stormwater Management Modeling (SWMM) software.

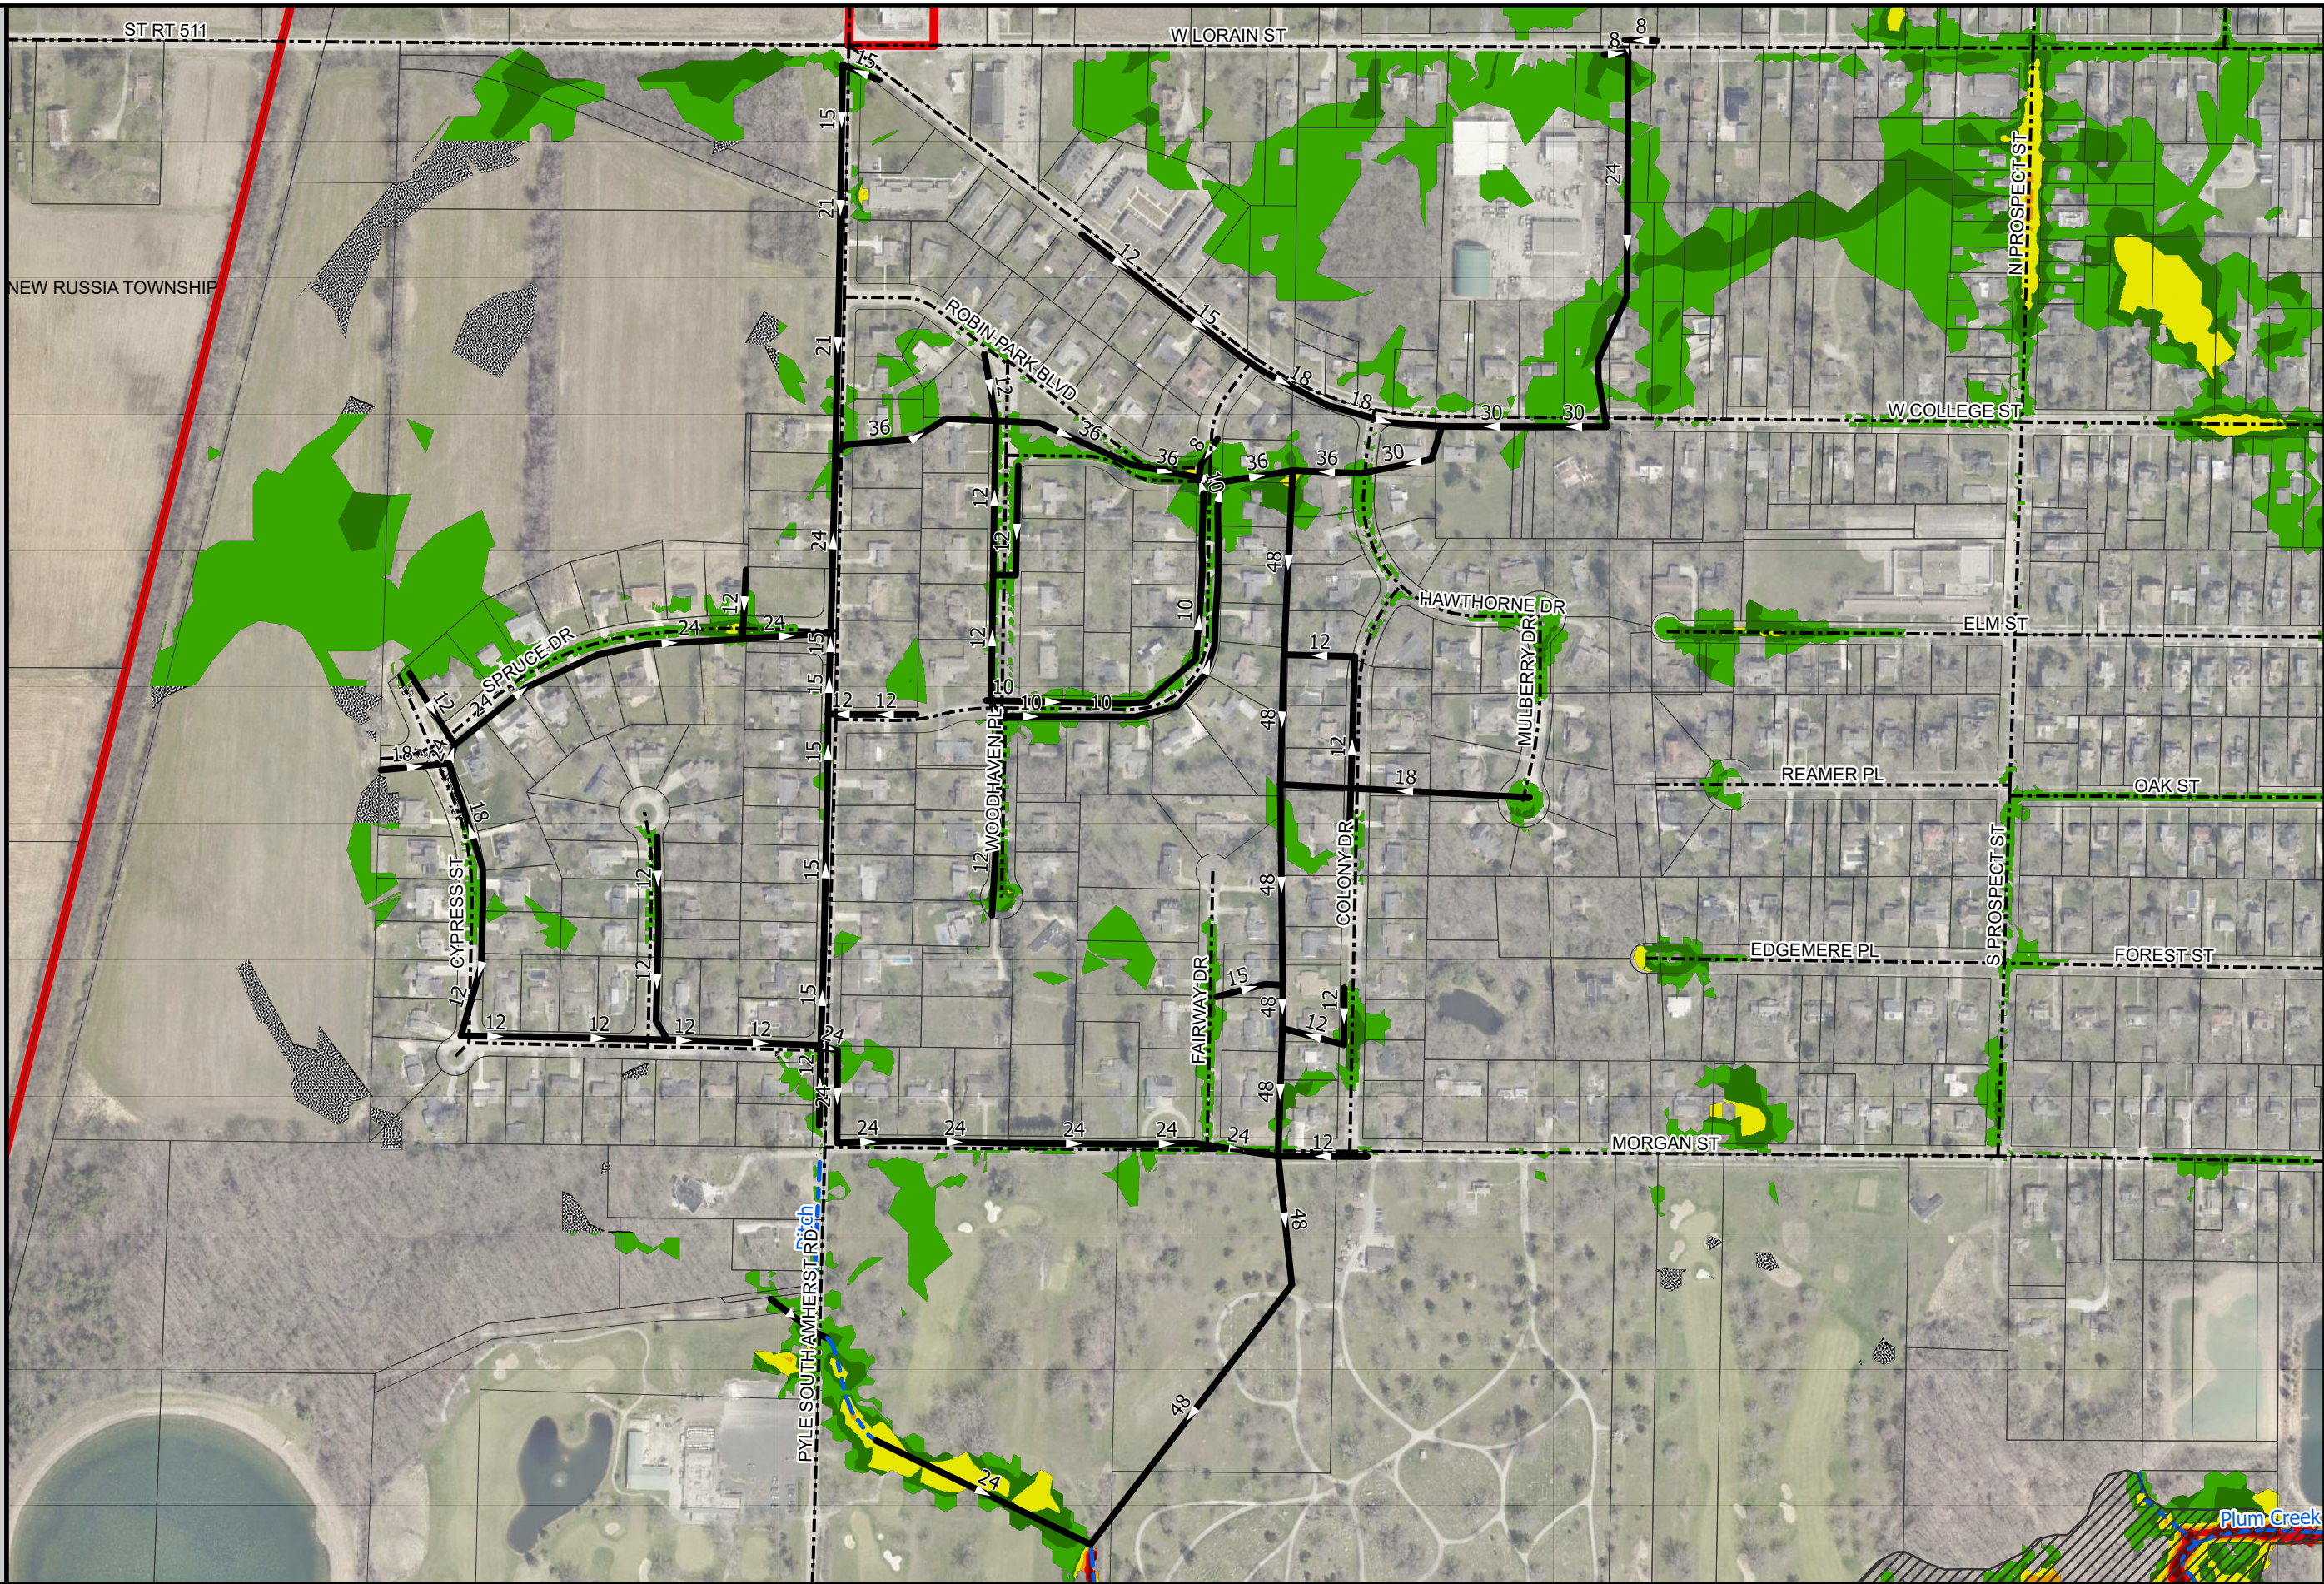

**LEGEND**


- ## Pipe Size (in)
  - Storm Sewer
  - - - Stream/Channel
  - - - Road Centerline
  - Tax Parcel
  - ▭ Corporation Limits
  - ▨ FEMA Flood Hazard
  - 10-Yr Max Flood Depth (ft)
- |  |             |
|--|-------------|
|  | 0.08 - 0.49 |
|  | 0.50 - 0.99 |
|  | 1.00 - 1.99 |
|  | 2.00 - 2.99 |
|  | 3.00 - 3.99 |
|  | ≥ 4.00      |

**Notes:**  
 Max flood depths were calculated using 2D Stormwater Management Modeling (SWMM) software.

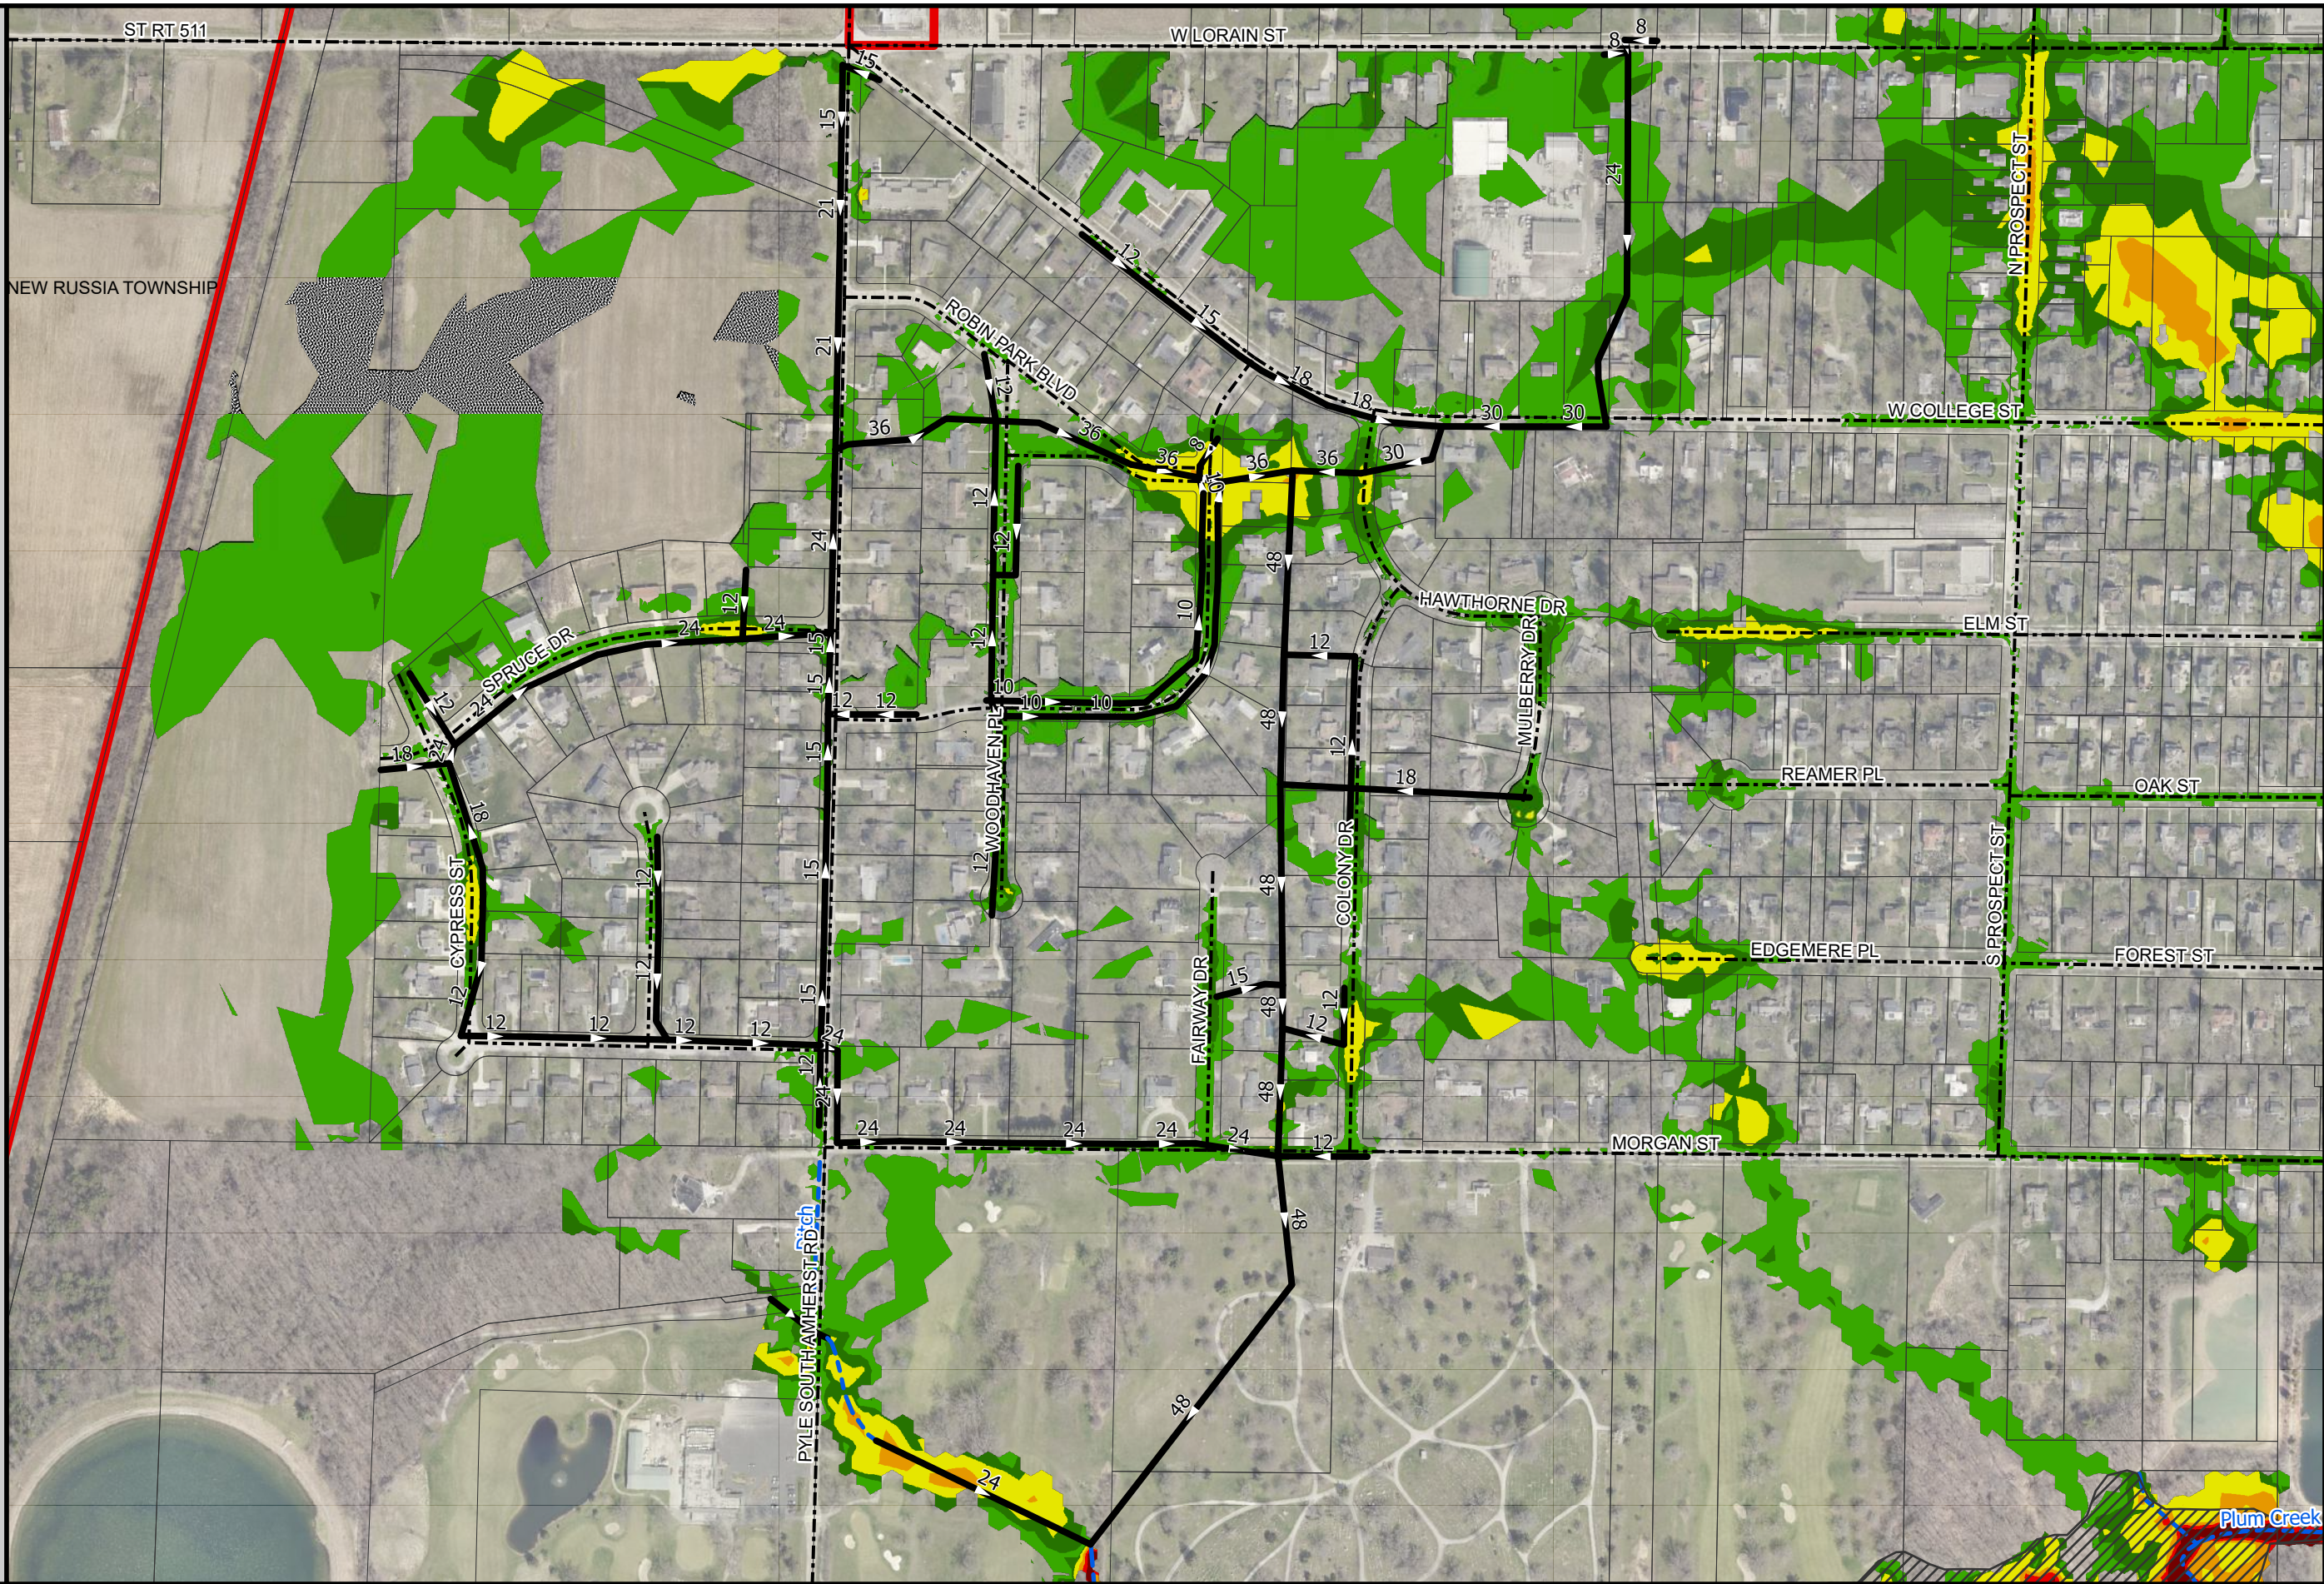

**LEGEND**

- ## Pipe Size (in)
  - Storm Sewer
  - - - Stream/Channel
  - - - Road Centerline
  - Tax Parcel
  - ▭ Corporation Limits
  - ▨ FEMA Flood Hazard
  - 100-Yr Max Flood Depth (ft)
- |  |             |
|--|-------------|
|  | 0.08 - 0.49 |
|  | 0.50 - 0.99 |
|  | 1.00 - 1.99 |
|  | 2.00 - 2.99 |
|  | 3.00 - 3.99 |
|  | ≥ 4.00      |

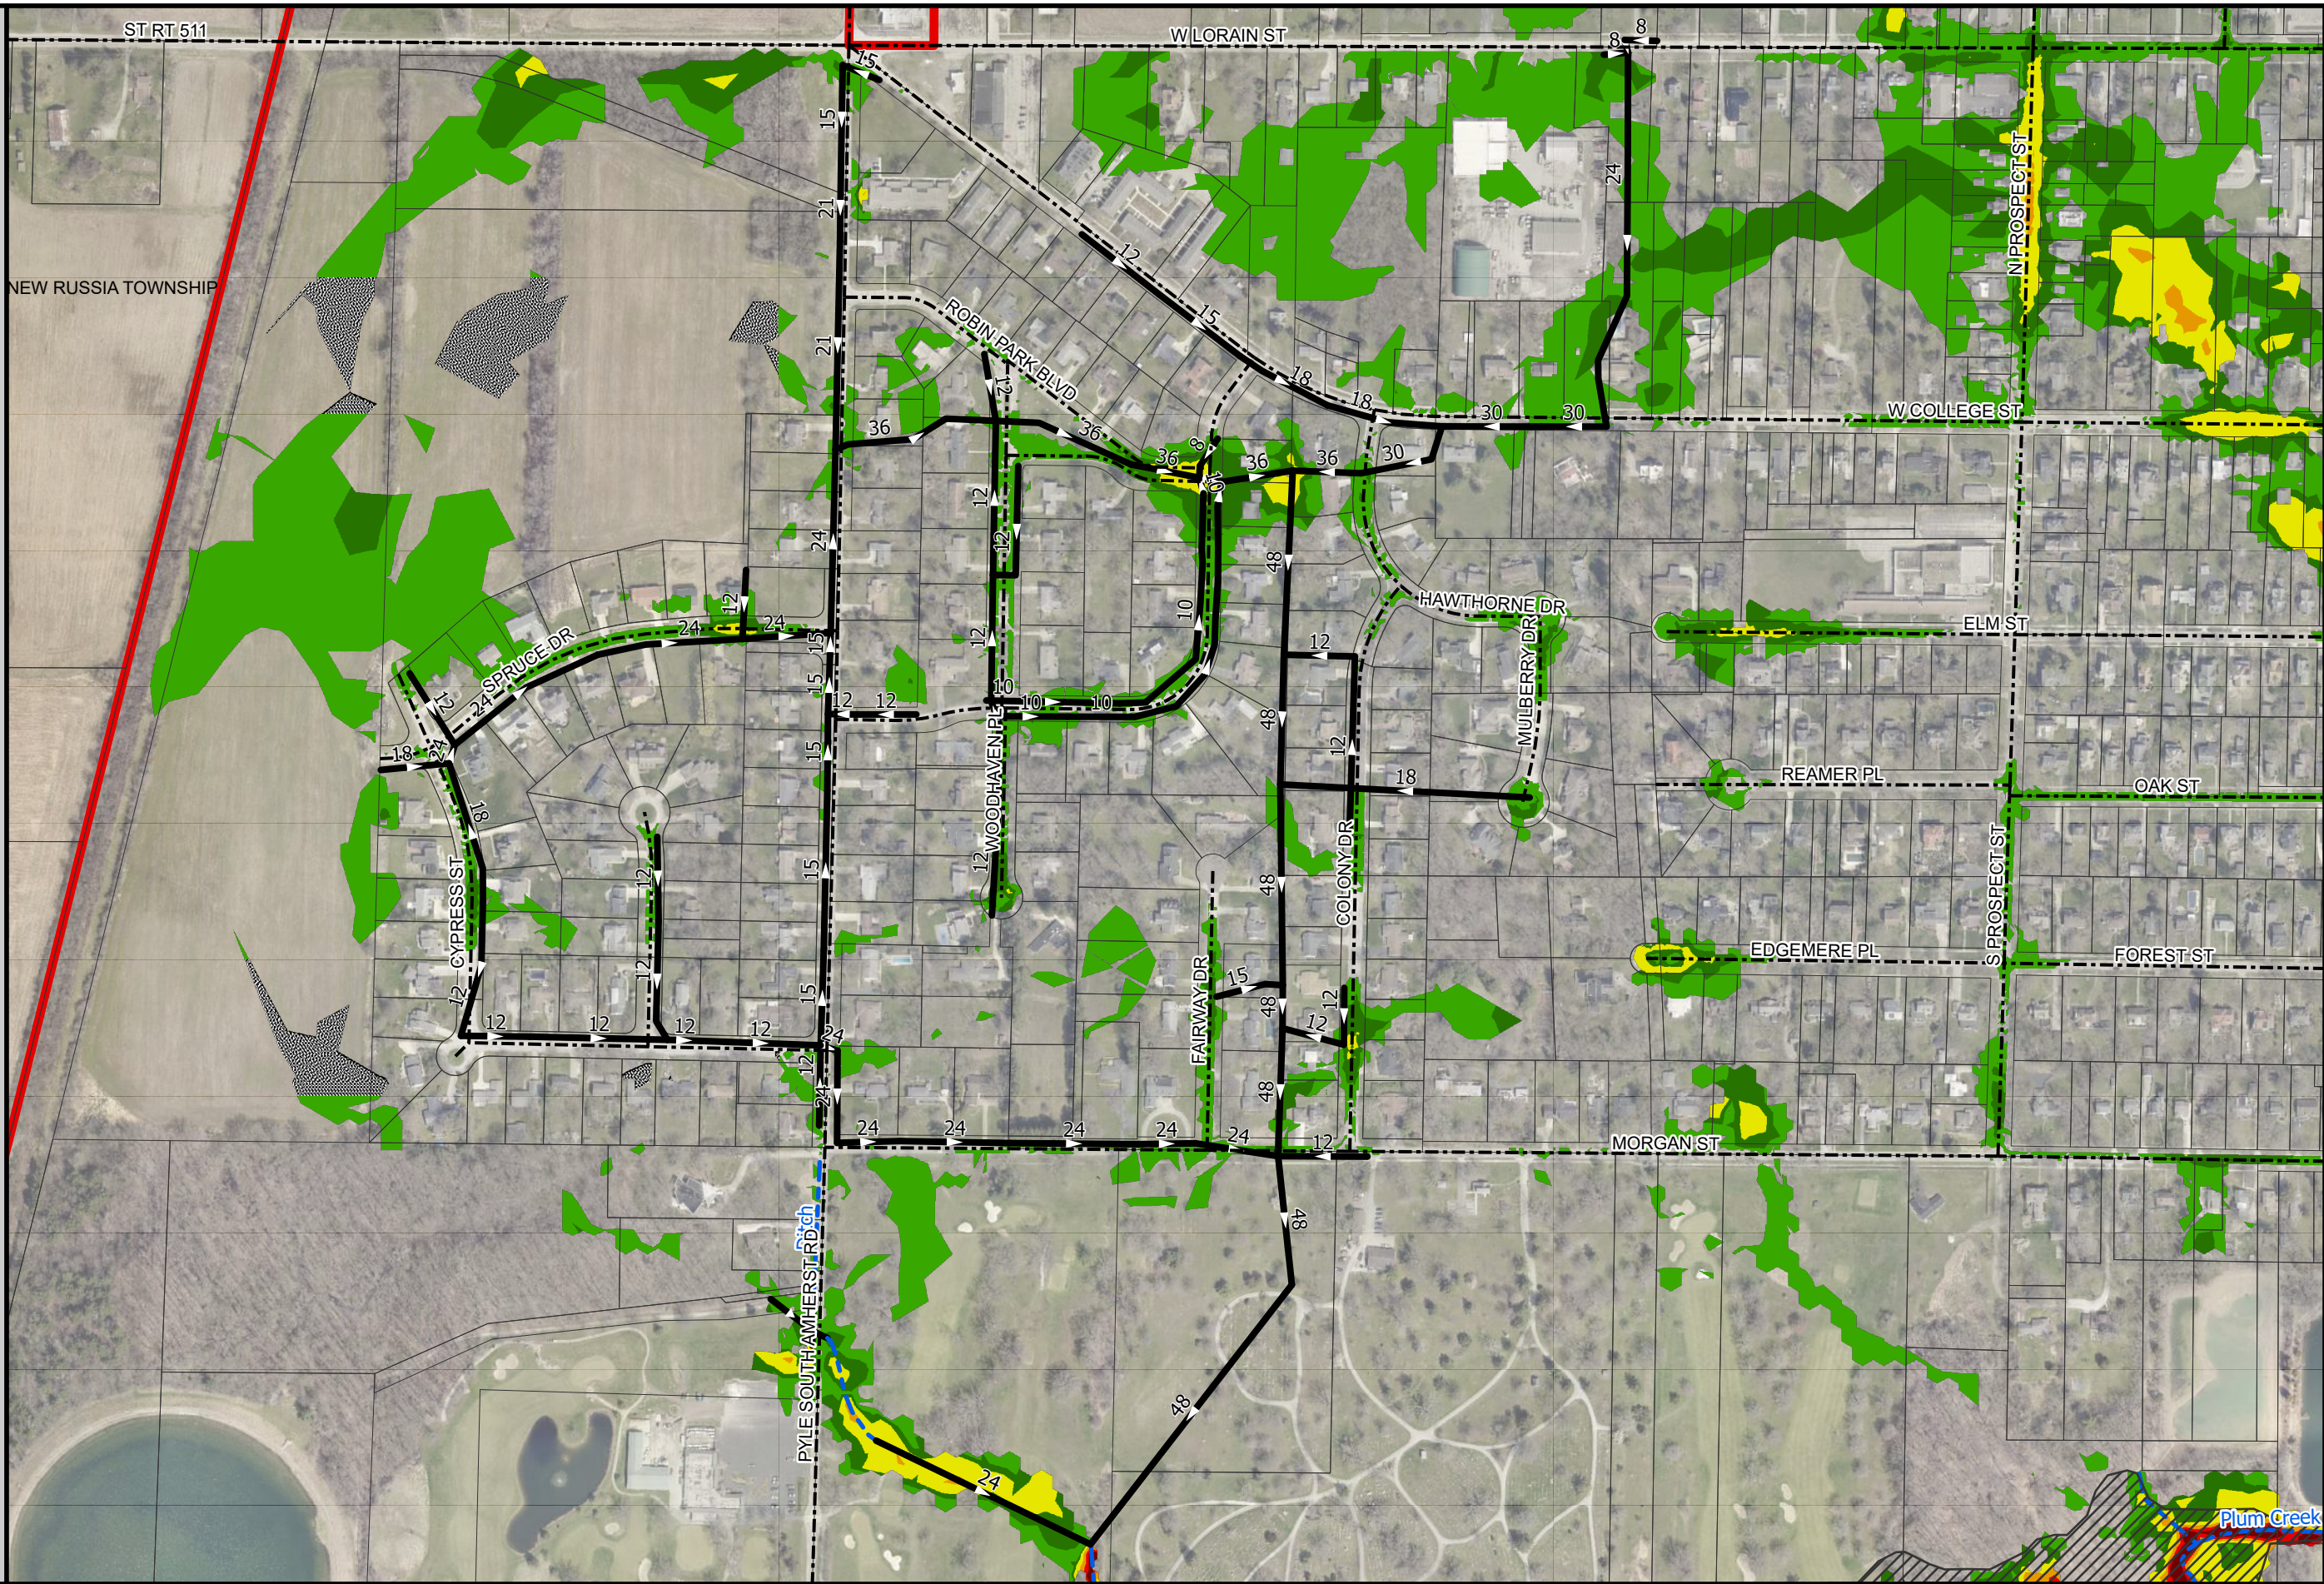

**Notes:**  
 Max flood depths were calculated using 2D Stormwater Management Modeling (SWMM) software.



STORMWATER MASTER PLAN  
 03/17/2023

SEWERSHED MAP  
 COLONY DRIVE - MORGAN STREET

DESIGN STORM  
 100-YEAR

